




Proposed Sanitary Sewer Special Assessment District (SAD) Informational Meeting

October 20, 2010

AGENDA

Welcome & Introductions DDA Board Members Speakers Guests	Bill Hellebuyck, DDA Chair
Downtown Development Authority Purpose	“
Purpose of meeting	“
Brief History of the Van Dyke Project	“
Existing Sanitary Sewers Locations	Jim Van Tiflin, Spalding DeDecker Assoc, Inc.
Proposed Outlets	“
Cost Estimates	“
Special Assessment District (SAD) Petition Process	Ted Schoenherr, Dir. DPW
Questions / Answers	Bill Hellebuyck
Closing Remarks	“

GRAVITY SEWER W/UTICA OUTLET FOR AREA SOUTH OF 21 MILE ROAD

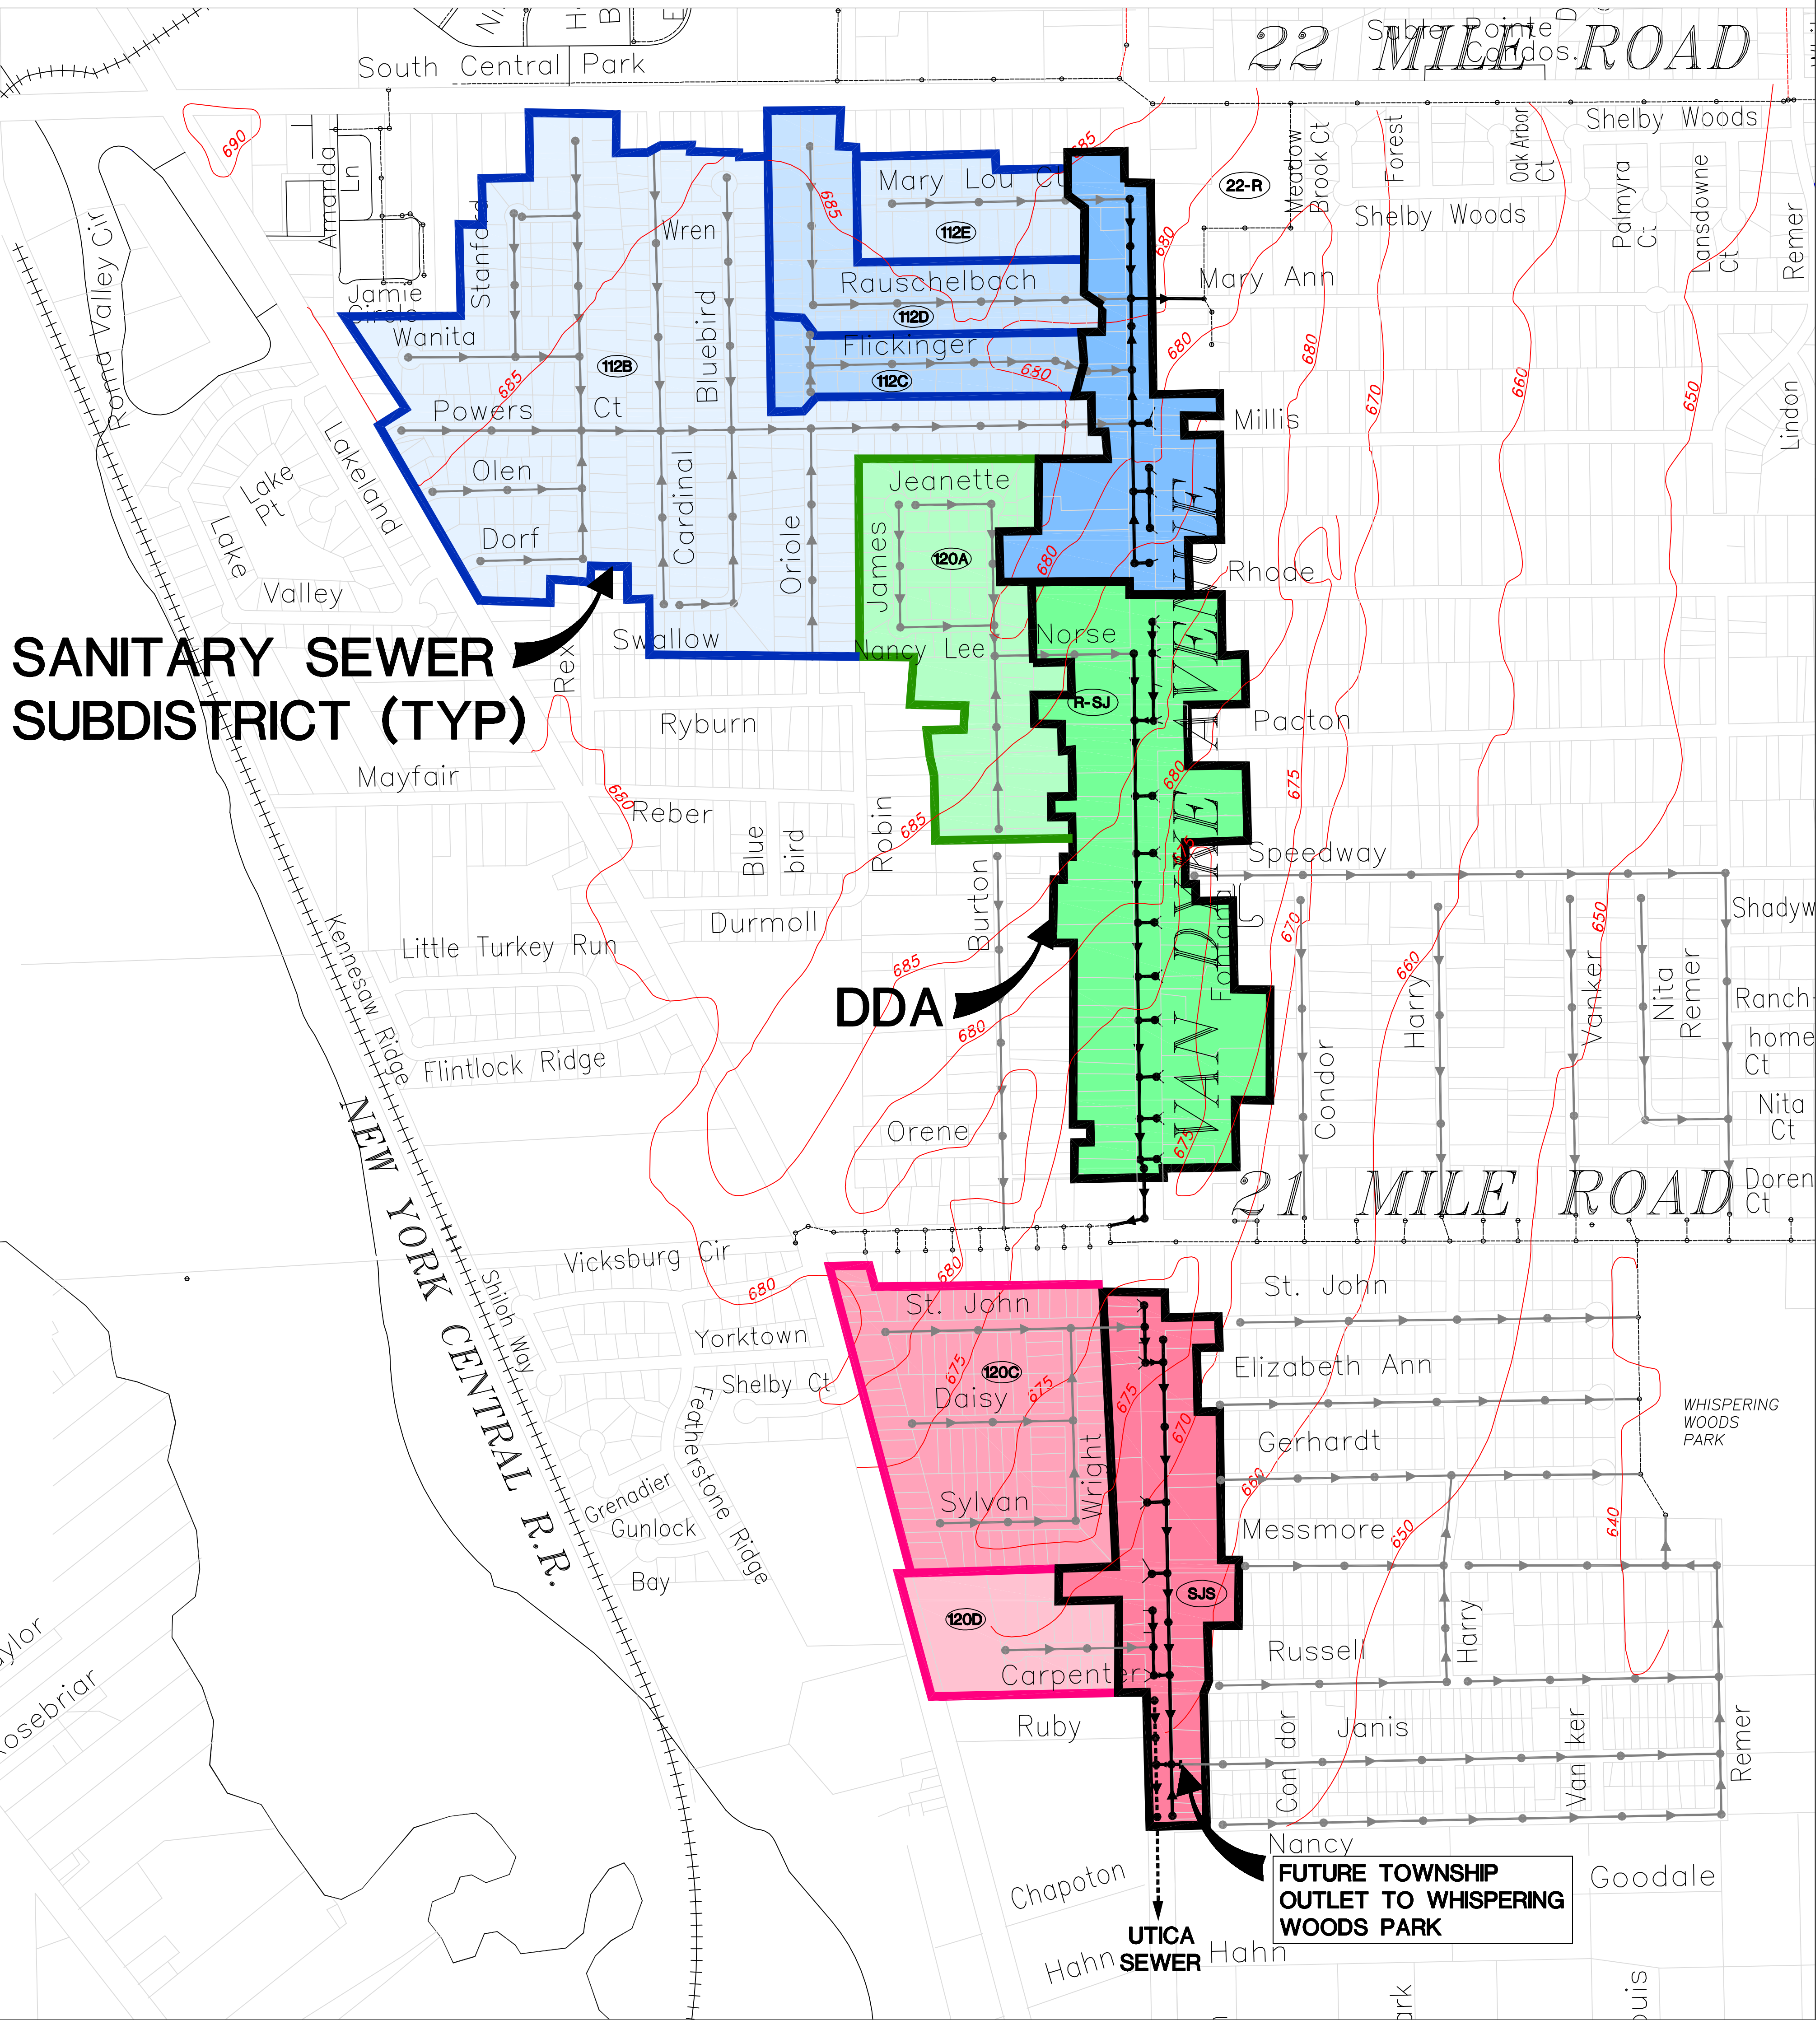

LEGEND

	PROPOSED DDA SANITARY SEWER
	FUTURE SANITARY SEWER
	EXISTING UTICA SANITARY SEWER
	EXISTING SHELBY TWP SANITARY SEWER

SPALDING DeDECKER ASSOCIATES, INC.
 ENGINEERS SURVEYORS
 905 SOUTH BLVD. EAST
 ROCHESTER HILLS, MI 48307
 PHONE: (248) 844-5400 FAX: (248) 844-5404
 www.sda-eng.com



PREPARED BY: L. RODRIGUEZ
DATE: 9/23/10
JOB NO.: SH10-001
CHECKED: M. O'CONNOR